

PROJECT ADDRESS:
13892 VICTORIA STREET
FONTANA, CA 92336



STATE OF CALIFORNIA
DEPARTMENT OF GENERAL SERVICES
REAL ESTATE SERVICES DIVISION
PROJECT MANAGEMENT BRANCH
707 THIRD STREET, SUITE 3-305
WEST SACRAMENTO, CA 95605
PROJECT DIRECTOR : RAFAT ALFARANI
TELEPHONE : (916) 376-1738

DMJM H&N | AECOM

999 TOWN & COUNTRY ROAD, ORANGE, CALIFORNIA 92866
T: 714-567-2400 F: 714-567-2729 www.dmjmh.com

DSA STAMP

IDENTIFICATION STAMP
DIVISION OF THE STATE ARCHITECT
OFFICE OF REGULATION SERVICE

APPL. #: 04-109200-2

AC _____ FLS _____ SS _____
DATE _____

DATE _____

FILE NUMBER: RESC

STATUS

JULY 30, 2008

ISSUE


D	10/31/08	BID PERIOD ADDENDUM #6
A	9/26/08	BID PERIOD ADDENDUM
MARK	DATE	DESCRIPTION

PROJECT NO: 60004333.4000

DRAWN BY: GJ

CHECK BY: JR

STAMP

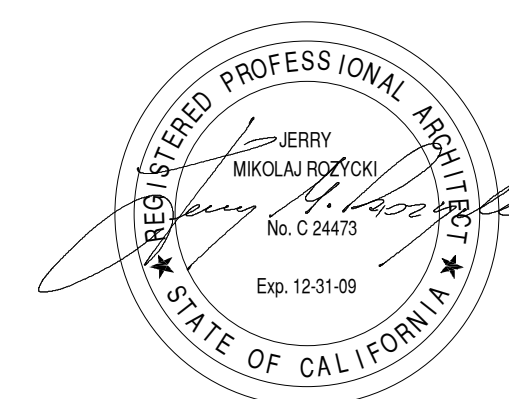


SHEET TITLE

ENLARGED PARTIAL SITE PLAN


A-101

(© 2006 DMJM+H+N, Inc.

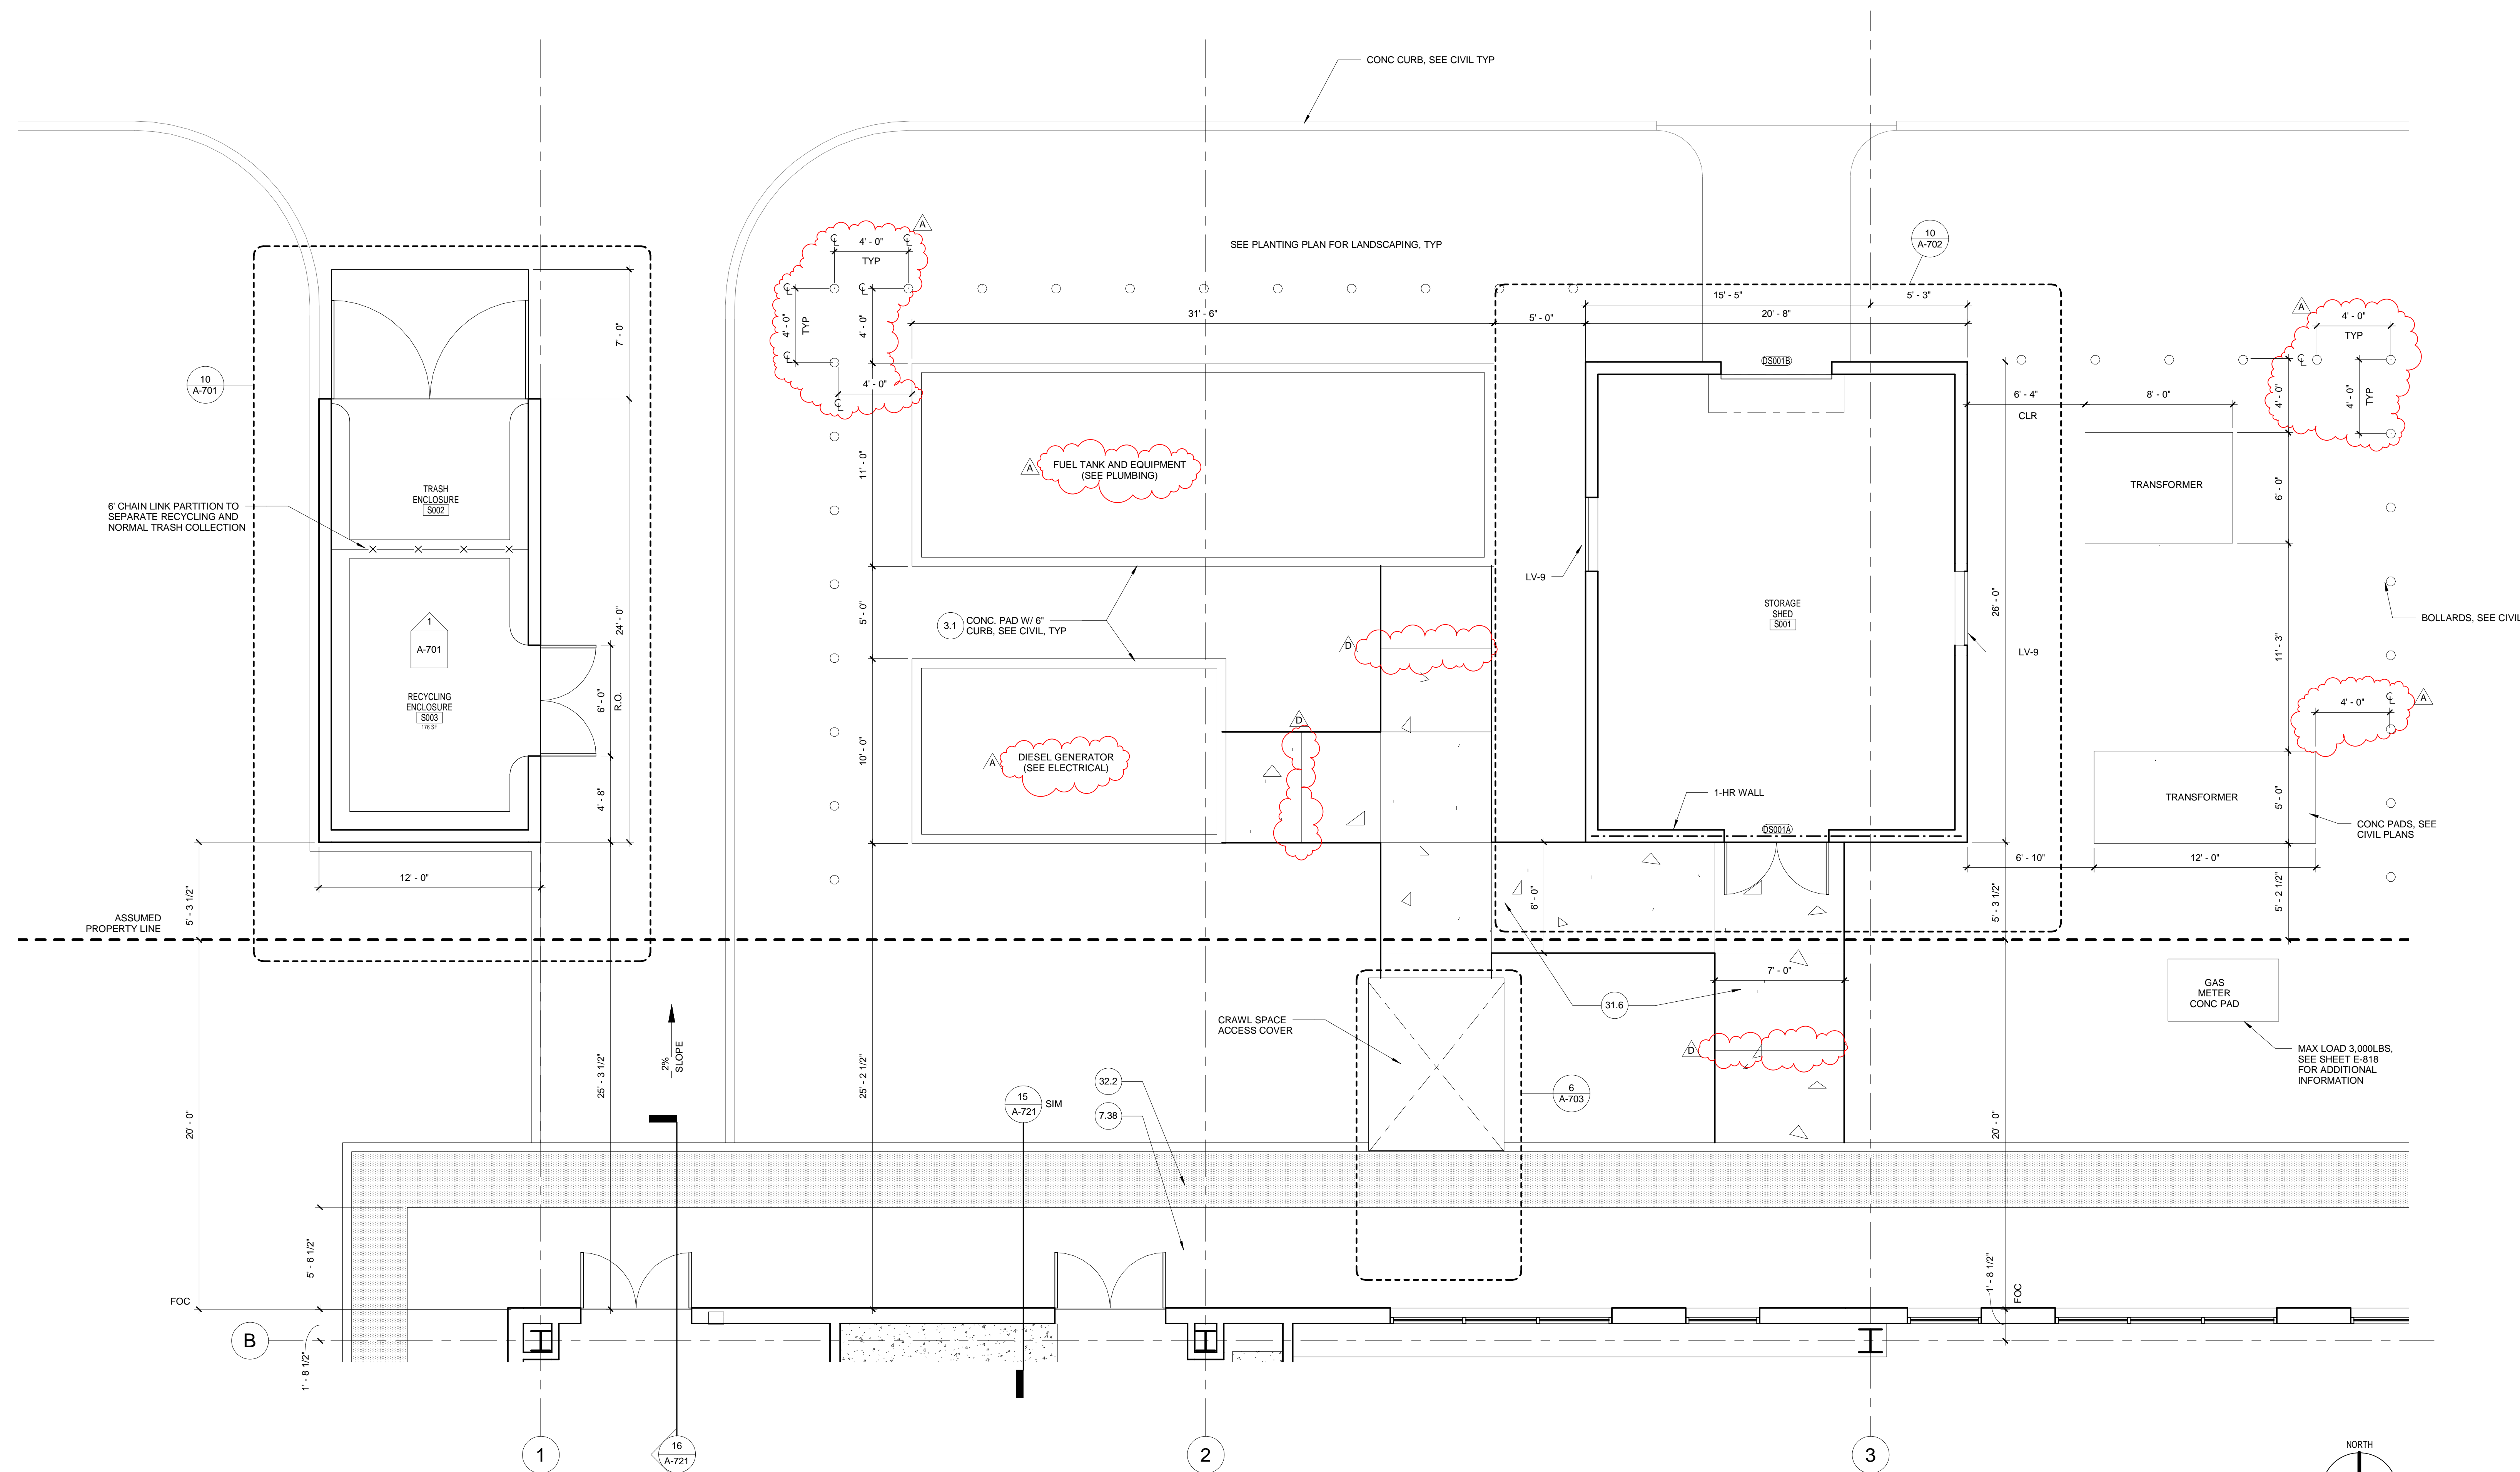

NOTE:
SEE A-001 FOR MATERIAL KEYNOTES
SEE A-403 FOR FINISH SCHEDULE

SCALE: 1/4" = 1'-0"

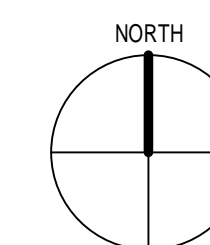

1 | ENLARGED PARTIAL SITE PLAN

1/4" = 1'-0"

10/30/2008 2:41:40 PM
C:\Projects\Caltrans\IETMC\IETMC BLDG-Gretchen.M