

PROJECT ADDRESS:  
13892 VICTORIA STREET  
FONTANA, CA 92336



STATE OF CALIFORNIA  
DEPARTMENT OF GENERAL SERVICES  
REAL ESTATE SERVICES DIVISION  
PROJECT MANAGEMENT BRANCH  
707 THIRD STREET, SUITE 3-305  
WEST SACRAMENTO, CA 95605  
PROJECT DIRECTOR : RAFAT ALFARANI  
TELEPHONE : (916) 376-1738

DMJM H&amp;N | AECOM

999 TOWN & COUNTRY ROAD, ORANGE, CALIFORNIA 92868  
T: 714-567-2400 F: 714-567-2729 [www.dmmh.com](http://www.dmmh.com)

CONSULTANT

DSA STAMP

IDENTIFICATION STAMP  
DIVISION OF THE STATE ARCHITECT  
OFFICE OF REGULATION SERVICES

APPL. #: 04-109200-2

AC \_\_\_\_\_ FLS \_\_\_\_\_ SS \_\_\_\_\_  
DATE \_\_\_\_\_

FILE NUMBER: RES

STATUS

JULY 30, 2008

ISSUE

[illegible]


D	10/31/08	BID PERIOD ADDENDUM #6
MARK	DATE	DESCRIPTION

PROJECT NO: 60004333.4000

DRAWN BY: G.

CHECK BY: JF

STAMP

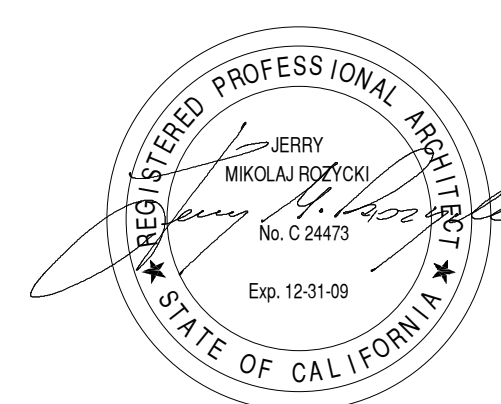


SHEET TITLE

SECOND FLOOR  
REFLECTED CEILING  
PLAN

A-212

© 2006 DMJM+H+N, Inc.

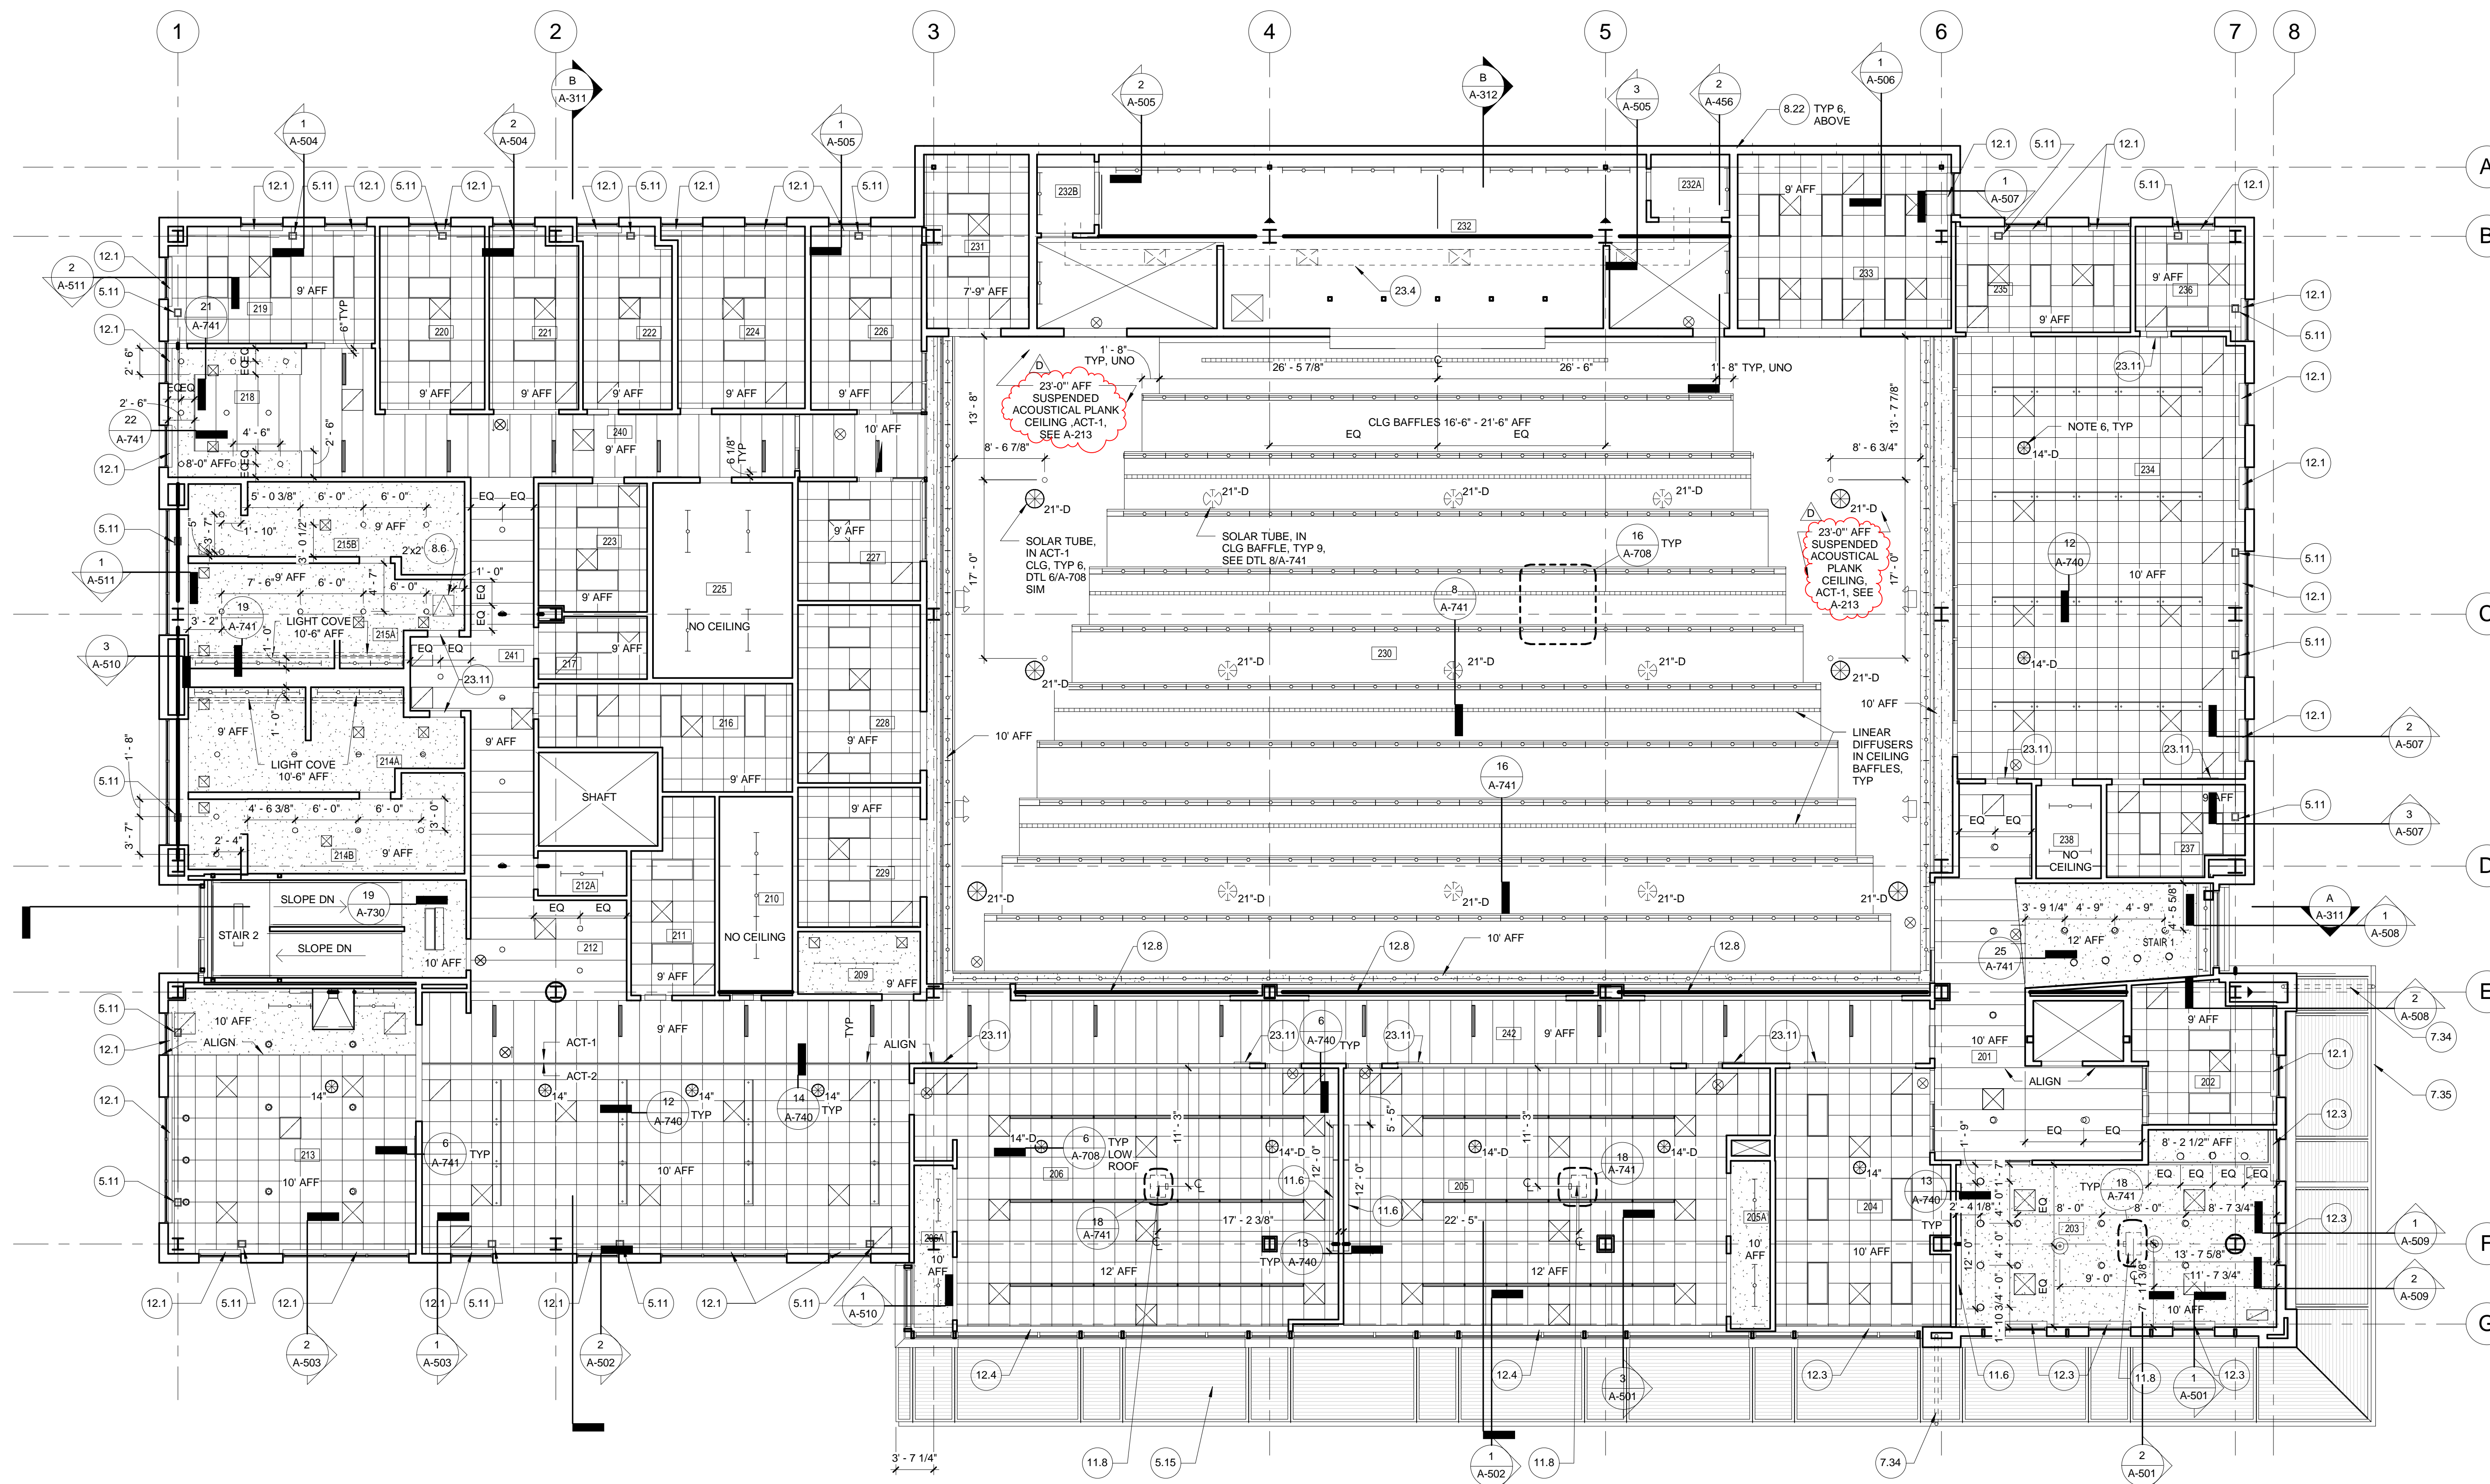

NOTES: 1. SEE ELECTRICAL FOR FLOOR OUTLET LOCATIONS AND LIGHTING

2. SEE SHEET A-411, A-412, A-413 FOR WALL TYPES, INDICATED AS:  X

3. SEE SHEET A-402 FOR WINDOW TYPES, INDICATED AS: 

4. SEE SHEET A-001 FOR MATERIAL KEYNOTES, INDICATED AS: X


5. SEE SHEET A-001 FOR CEILING LEGEND

6. SOLAR TUBES IN CEILING INDICATED AS: 

D - INDICATES DIMMABLE SOLAR TUBE

3. SEE MECHANICAL FOR AIR DIFFUSED GRILLES.

SCALE: 1/8" = 1'-0"

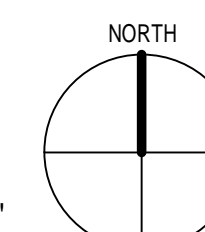

## SECOND FLOOR REFLECTED CEILING

# 1 | PLAN

---


$$1/8'' = 1'-0''$$

10/28/2008 11:06:19 AM  
C:\Projects\Caltrans\IETMC\IETMC BLDG-Gretchen.M