


PROJECT



13802 VICTORIA STREET  
FONTANA, CA 92336

CLIENT

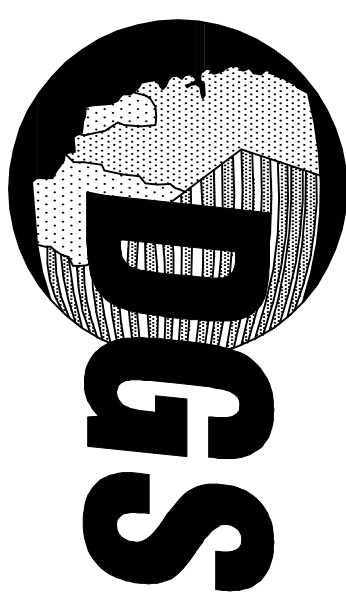

STATE OF CALIFORNIA  
DEPARTMENT OF GENERAL SERVICES  
PROJECT MANAGEMENT BRANCH  
400 S STREET, SUITE 5100  
FONTANA, CA 92335  
PROJECT DIRECTOR - REG GREN  
TELEPHONE : (919) 376-1719

DESIGNER

DMJM H&N | AECOM

999 TOWN & COUNTRY ROAD, ORANGE, CALIFORNIA 92668  
T: 714-567-2400 F: 714-543-0855 [www.dpm.com](http://www.dpm.com)  
CONSULTANT

STATUS

JULY 30, 2008

ISSUE

| MARK                     | DATE     | DESCRIPTION            |
|--------------------------|----------|------------------------|
| D                        | 10/31/08 | BID PERIOD ADDENDUM #6 |
| PROJECT NO: 6004333.4000 |          |                        |
| DRAWN BY: BLV            |          |                        |
| CHECKED BY: BDV          |          |                        |

STAMP



SHEET TITLE

TELECOM COPPER  
TIE CABLE  
DIAGRAM - CALTRANS

T01-04D

DRAWING NOTES:

1. SEE DRAWING T00-00 FOR ABBREVIATIONS.
2. THIS DRAWING IS A LOGICAL DRAWING INTENDED TO CONVEY ROUTING AND BUILDING FUNCTIONALITY INFORMATION AND NOT ACTUAL ROUTING PATHS.
3. ALL INTERIOR CABLING IS PLENUM RATED, UNLESS NOTED OTHERWISE.
4. CONTRACTOR SHALL FINISH AND INSTALL ALL COPPER WIRING AND INTERIOR CABLE TRAYS AND COMPONENTS FOR A COMPLETE SYSTEM.

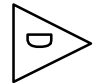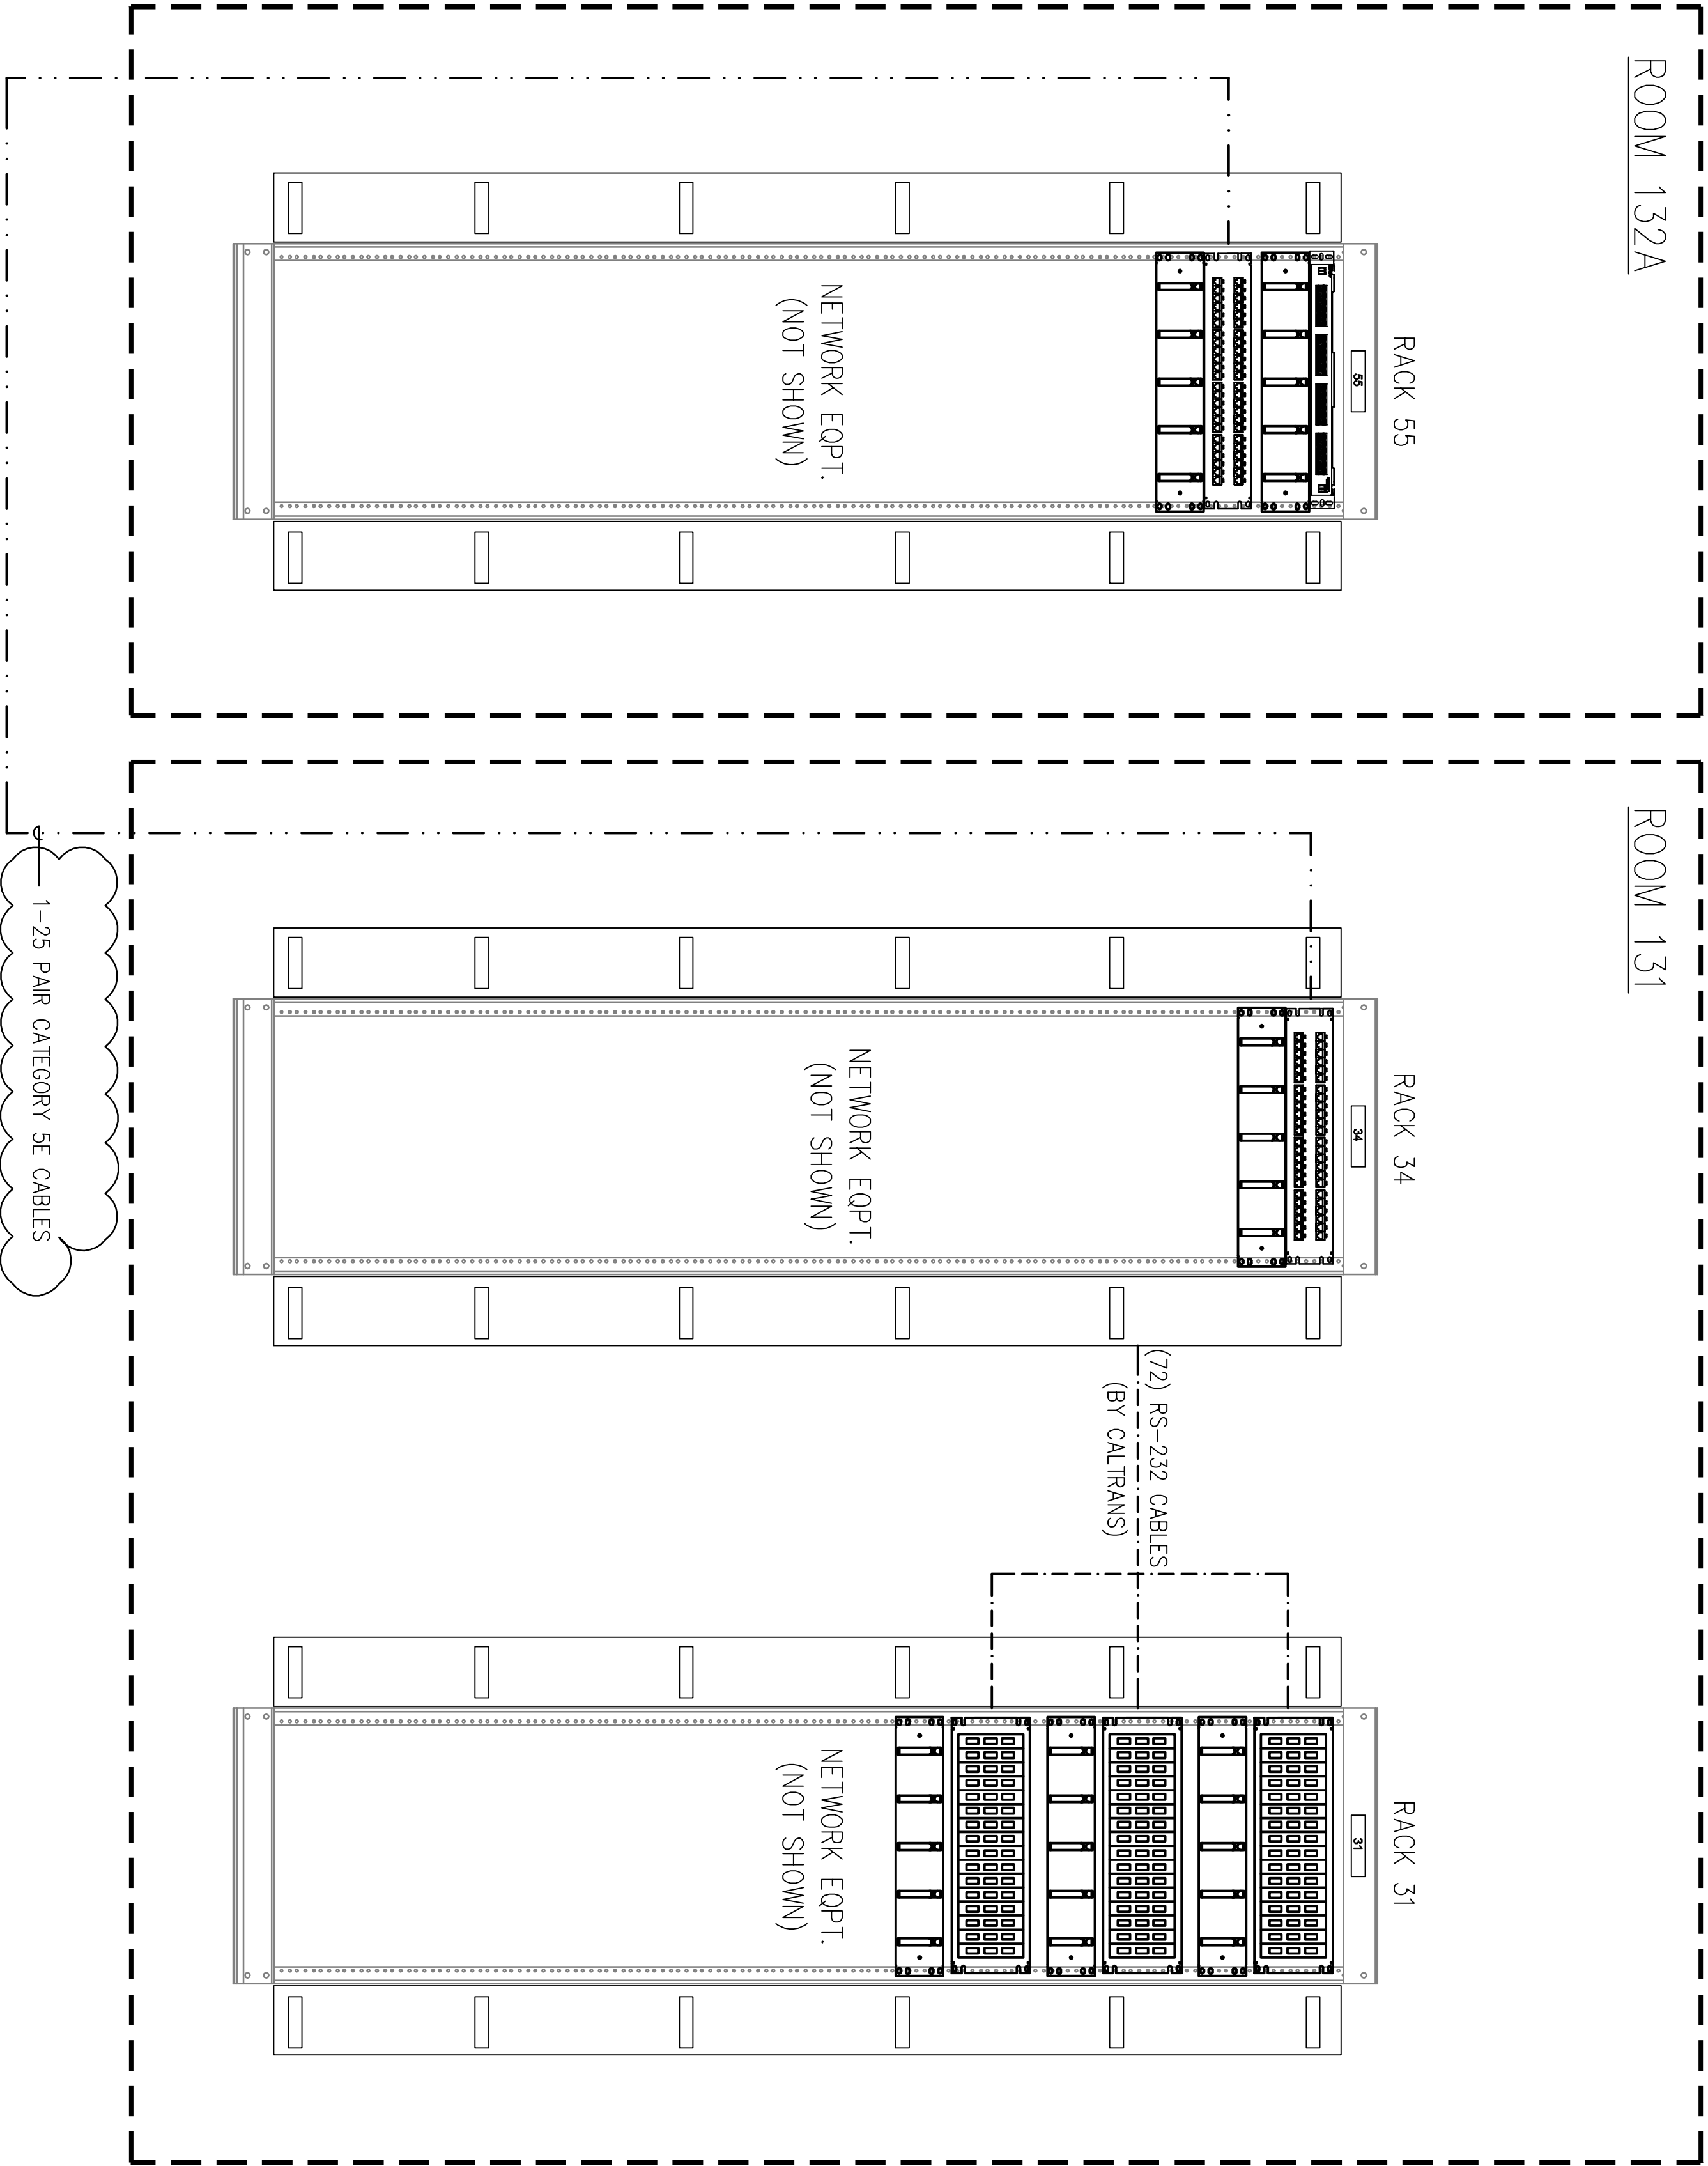

1-25 PAIR CATEGORY 5E CABLES

(72) RS-232 CABLES  
(BY CALTRANS)

LEGEND:

--- 25 PAIR CABLE  
--- RS-232 CABLE

